



Beautiful Four Bedroom Lateral Apartment Overlooking Hyde Park

HYDE PARK GARDENS

—HYDE PARK, W2

- Four Bedrooms
- Porter
- Upper Floor with Lift Access
- Communal Gardens
- Two Bathrooms
- Separate Kitchen

HYDE PARK & BAYSWATER LETTINGS

24-25 Albion Street, London, W2 2AX

020 7262 2030

lettings.hydepark@bhhs-london.com

BHHSLondon.com

£2,307.69 p/w (£9,999.99 pcm) LONG LET

HYDE PARK GARDENS

—HYDE PARK, W2

A rarely available spacious four-bedroom apartment with views over Hyde Park and a magnificent large living room, perfect for entertaining or relaxation.

This four-bedroom, two bathroom apartment is situated on the upper floors of Hyde Park Gardens, a beautiful white stucco terrace and one of London's premier addresses. The property benefits from lift access, a porter, access to stunning communal


gardens and the communal areas of the building have been refurbished to a luxurious standard.


Hyde Park Gardens is located directly opposite Hyde Park, at the heart of Connaught Village with numerous boutique shops, restaurants, and cafes within walking distance.

*Virtually staged for guidance.

£2,307.69 p/w (£9,999.99 pcm) LONG LET

EPC RATING - D

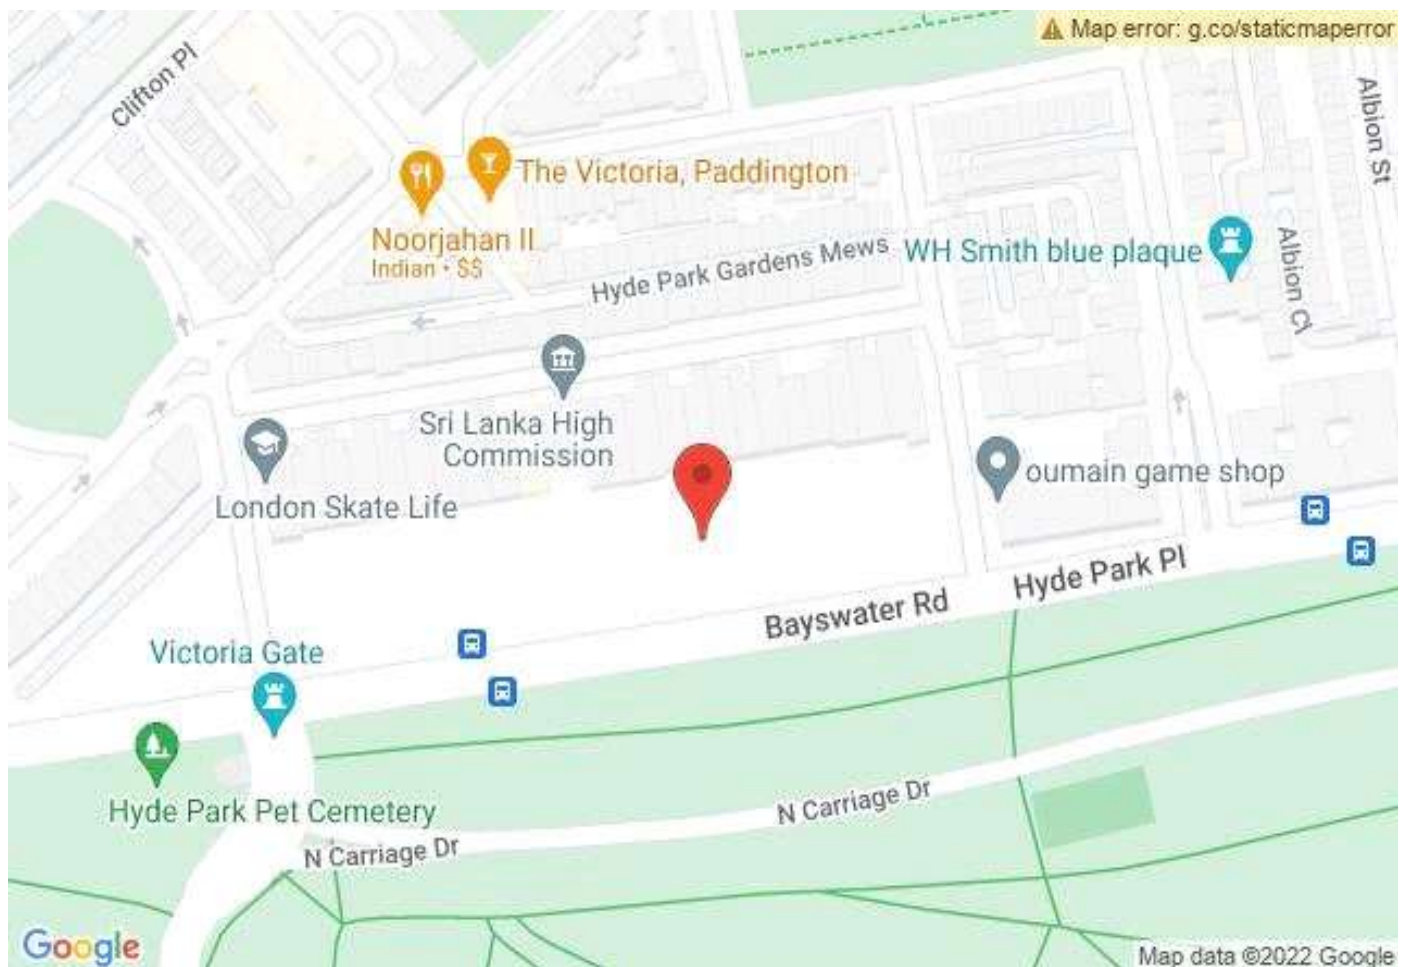


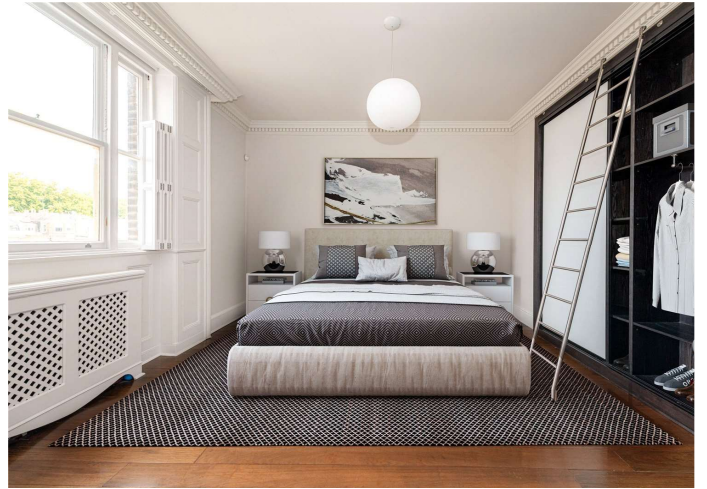

©2020 BHH Affiliates, LLC. An independently owned and operated franchisee of BHH Affiliates, LLC. Berkshire Hathaway HomeServices and the Berkshire Hathaway HomeServices symbol are registered service marks of Columbia Insurance Company, a Berkshire Hathaway affiliate.® Berkshire Hathaway HomeServices Kay & Co is a trading name of Oastcrown Properties Limited. Registered in England No. 1647019. Registered Office: 24-25 Albion Street, London W2 2AX. Authorized and regulated by the Financial Conduct Authority. A member of the franchise system of BHH Affiliates, LLC. Consumer Protection from Unfair Trading Regulations 2008. These details are for guidance only and complete accuracy cannot be guaranteed. If there is any point, which is of particular importance, verification should be obtained. They do not constitute a contract or part of a contract. All measurements are approximate. No guarantee can be given with regard to planning permissions or fitness for purpose. No apparatus, equipment, fixture or fitting has been tested. Items shown in photographs are NOT necessarily included. Interested Parties are advised to check availability and make an appointment to view before travelling to see a property.

Hyde Park Gardens

Approx. Gross Internal Area 1842 Sq Ft - 171.13 Sq M

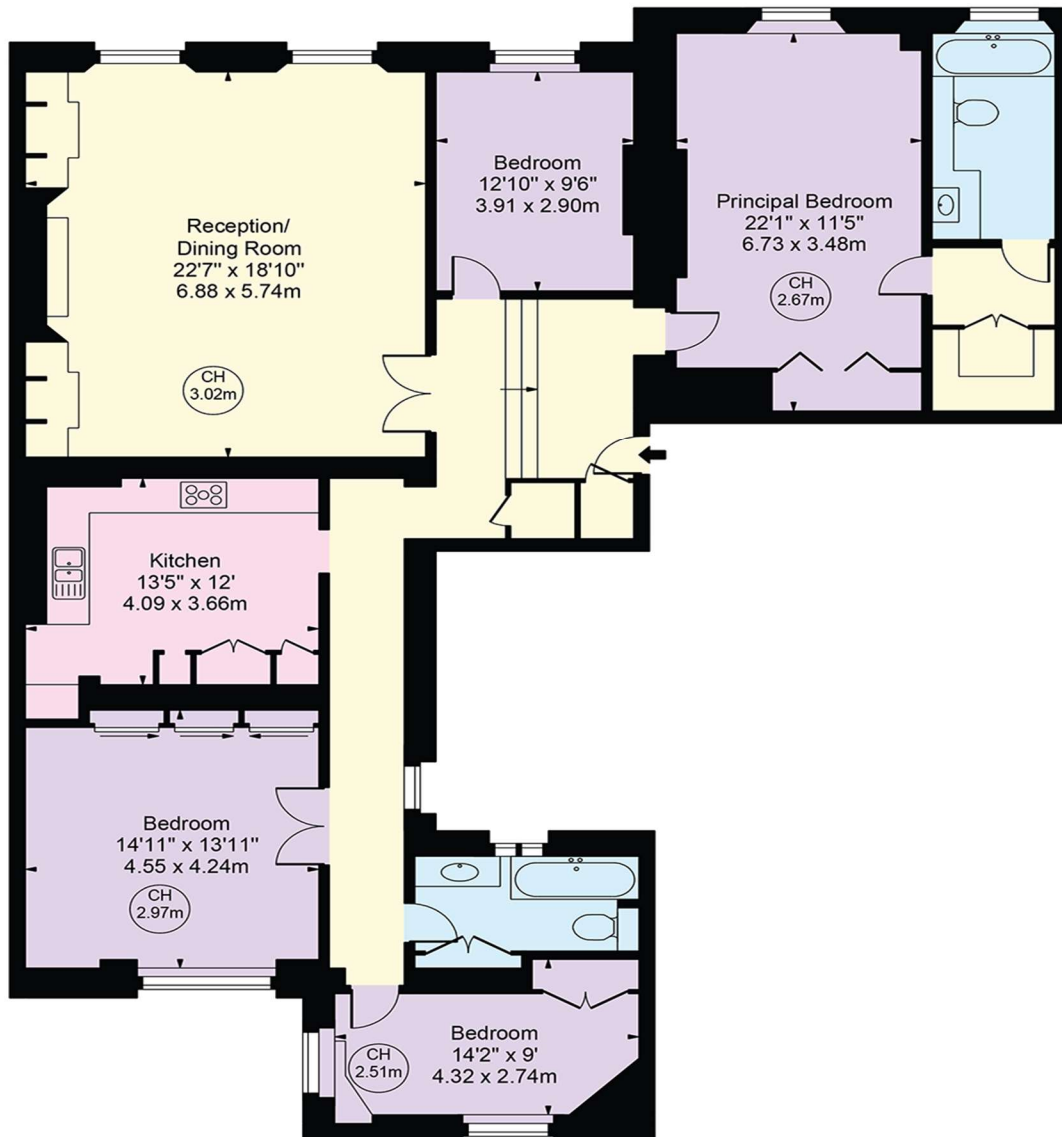

Third Floor

For Illustration Purposes Only - Not To Scale

This floor plan should be used as a general outline for guidance only and does not constitute in whole or in part an offer or contract. Any intending purchaser or lessee should satisfy themselves by inspection, searches, enquiries and full survey as to the correctness of each statement. Any areas, measurements or distances quoted are approximate and should not be used to value a property or be the basis of any sale or let. Copyright Morriarti Photography & Design LTD



**BERKSHIRE
HATHAWAY**
HomeServices

London
Kay & Co
Marler & Marler