



Stunning One Bedroom Duplex Apartment in an Iconic Development

MANHATTAN LOFT GARDENS

— 20 INTERNATIONAL WAY

- One Bedroom
- One Reception
- One Bathroom
- Duplex
- Concierge/Porter
- Communal Gardens
- Furnished/Part Furnished
- 579 Sq Ft Approximately

KINGS CROSS LETTINGS

Unit 4, 6 Pancras Square, London, N1C 4AG

0207 467 2020

lettingsteam@kayandco.com

kayandco.com

£692.31 p/w (£3,000 pcm)

MANHATTAN LOFT GARDENS

– 20 INTERNATIONAL WAY

A stunning one bedroom duplex apartment available within one of London's newest and most iconic developments.

With a five star hotel equivalent concierge service, this incredible development offers a perfect home for potential tenants who wish to have a luxurious living experience. This development offers so much more than a place to live, but a real lifestyle experience to those that seek it. Whether it's to have a sense of community within the building or to enjoy the best views in London, this stylish new development offers something for everybody.


The development comprises 248 eloquently designed apartments brought by the team behind Chiltern Firehouse. Manhattan Loft Gardens is a modern and luxurious skyscraper that benefits from three sky gardens, a gym, two restaurants, and a design hotel.

Designed by renowned architects SOM, (known for famous projects include the iconic skyscrapers Burj Khalifa in Dubai, UAE and One World Trade Centre in New York, USA) this building never fails to impress anyone who visits it.

Moreover, this development is located within the Olympic Park, just moments from Stratford International Station and minutes' walk from Stratford station to access Liverpool Street in 9 minutes.

£692.31 p/w (£ 3 , 0 0 0 p c m)

EPC RATING - To be confirmed

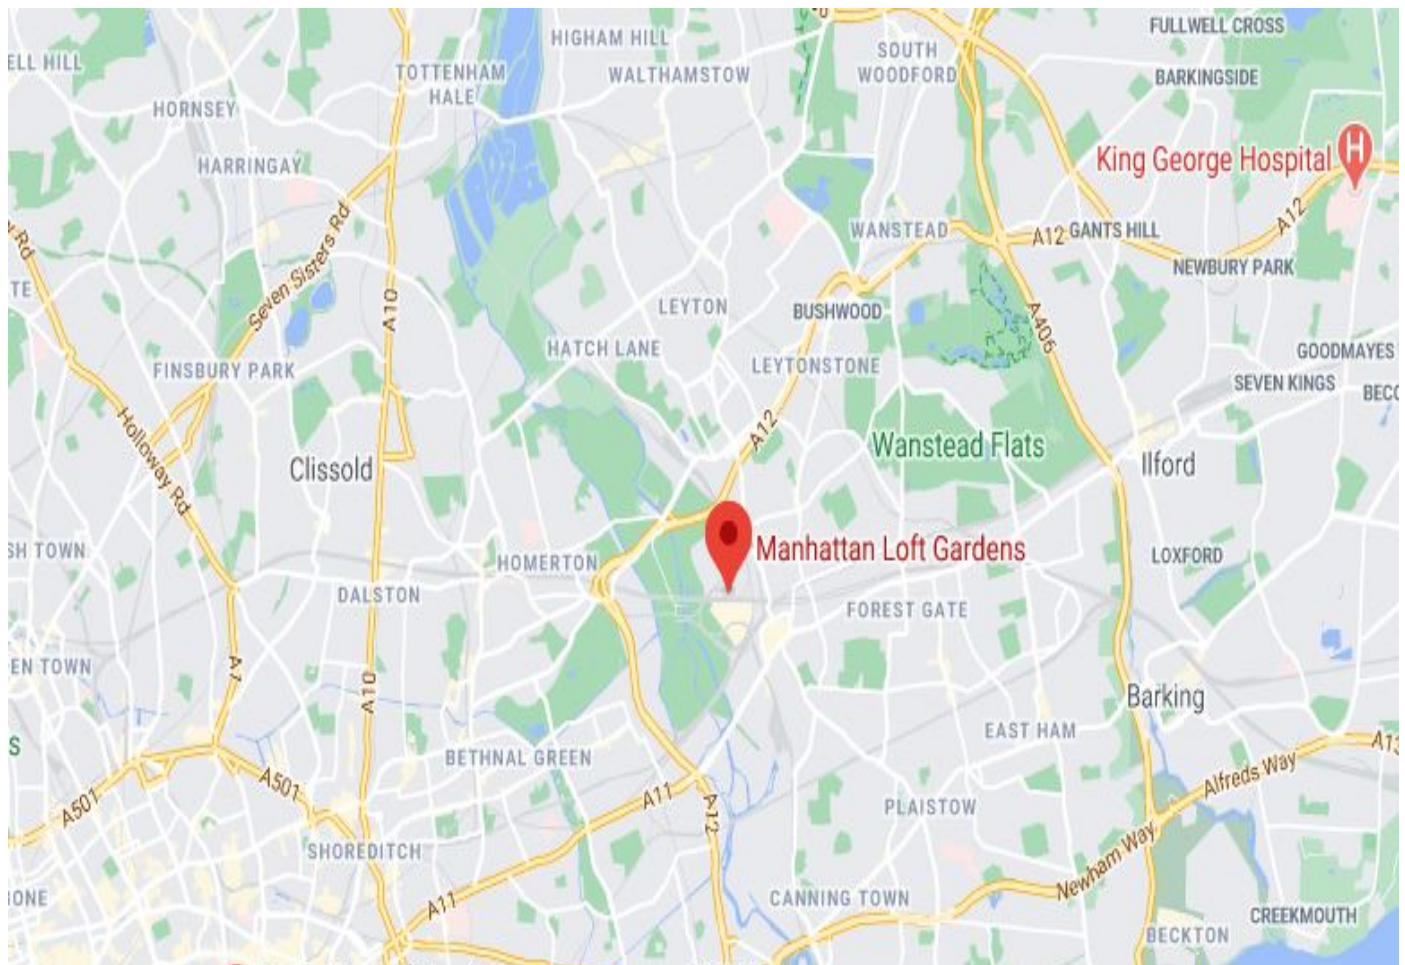




©2020 BHH Affiliates, LLC. An independently owned and operated franchisee of BHH Affiliates, LLC. Berkshire Hathaway HomeServices and the Berkshire Hathaway HomeServices symbol are registered service marks of Columbia Insurance Company, a Berkshire Hathaway affiliate.® Berkshire Hathaway HomeServices Kay & Co is a trading name of Oastcrown Properties Limited. Registered in England No. 1647019. Registered Office: 24-25 Albion Street, London W2 2AX. Authorized and regulated by the Financial Conduct Authority. A member of the franchise system of BHH Affiliates, LLC. Consumer Protection from Unfair Trading Regulations 2008. These details are for guidance only and complete accuracy cannot be guaranteed. If there is any point, which is of particular importance, verification should be obtained. They do not constitute a contract or part of a contract. All measurements are approximate. No guarantee can be given with regard to planning permissions or fitness for purpose. No apparatus, equipment, fixture or fitting has been tested. Items shown in photographs are NOT necessarily included. Interested Parties are advised to check availability and make an appointment to view before travelling to see a property.

Manhattan Loft Gardens

Approx. Gross Internal Area 579 Sq Ft - 53.79 Sq M

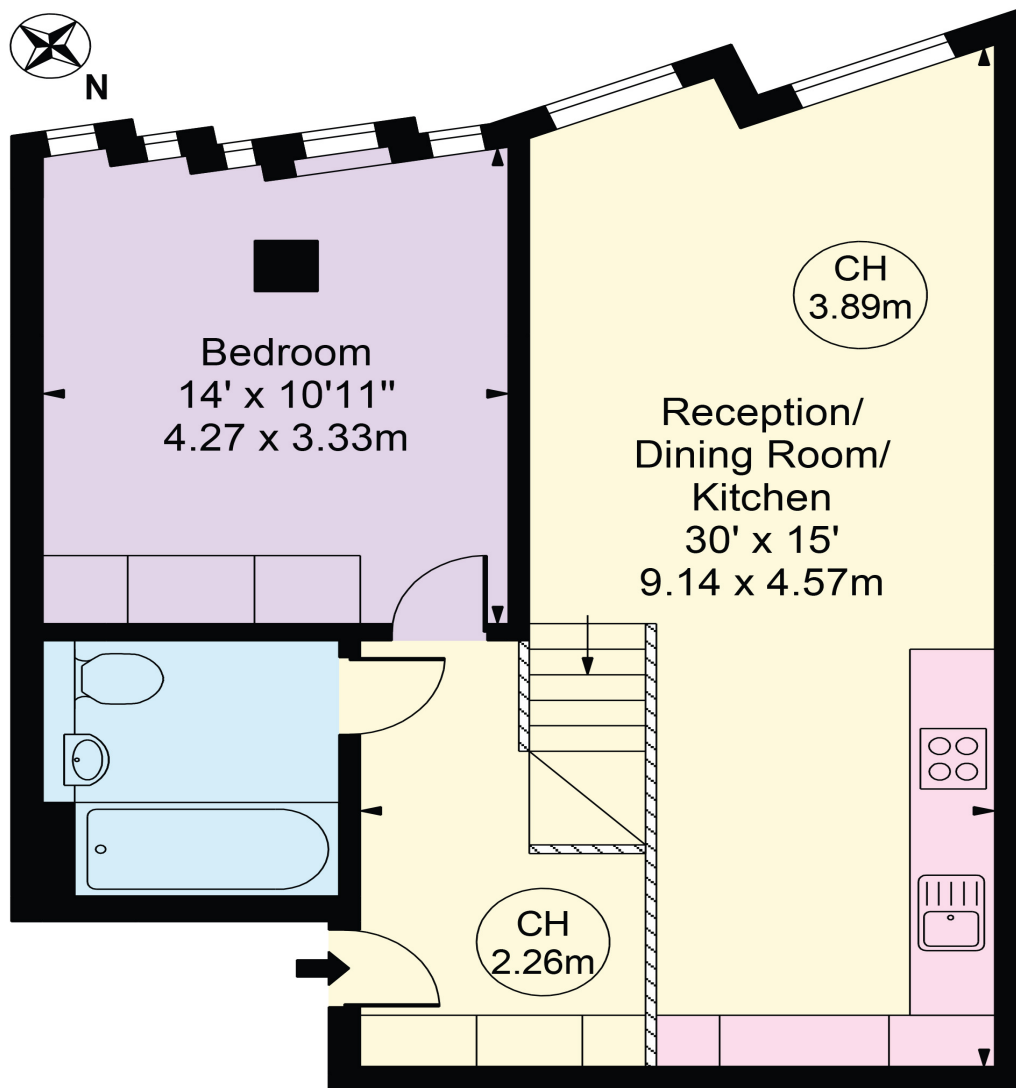

Thirty Second Floor

For Illustration Purposes Only - Not To Scale

This floor plan should be used as a general outline for guidance only and does not constitute in whole or in part an offer or contract. Any intending purchaser or lessee should satisfy themselves by inspection, searches, enquiries and full survey as to the correctness of each statement. Any areas, measurements or distances quoted are approximate and should not be used to value a property or be the basis of any sale or let. Copyright Morriarti Photography & Design LTD



**BERKSHIRE
HATHAWAY**
HomeServices

Kay & Co