



Stunning Three Bedroom Apartment

BASIL STREET

CHELSEA, SW3

£1,400 per week

**BERKSHIRE
HATHAWAY**
HOMESERVICES

LONDON

PROPERTY DETAILS

Guide Price

£1,400 per week

Square Footage

1194

Council Tax Band

E

EPC Rating

D

A spacious and well-presented three bedroom apartment set within a sought-after portered building in the heart of Knightsbridge, moments from Hyde Park and Sloane Street. Arranged laterally and offering ample living space, the apartment offers excellent proportions throughout, comprising three double bedrooms each with its own en suite shower room, a bright reception room with direct access onto the well-maintained communal gardens at the rear of the building, and a separate fully fitted kitchen. The property further benefits from a day porter, communal heating and hot water, and is offered furnished. Ideally located close to Harrods and the amenities of Knightsbridge, this apartment provides exceptional convenience and a prime central London lifestyle.

FEATURES

Three Bedrooms

Three Bathrooms

Concierge/ Porter

Lift


Ground Floor

Furnished

Communal Gardens

Excellent Proportions

LOCATION

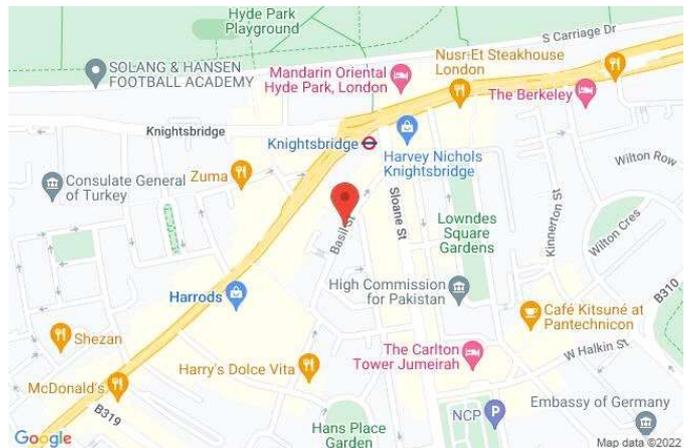

KNIGHTSBRIDGE LETTINGS

55-57 SLOANE AVENUE, SW3 3DH


020 7235 9641

lettings.knightsbridge@bhhs-london.com



FLOORPLAN

Lincoln House,
Basil Street, SW3
Approximate Gross Internal Area
113.62 sq m / 1,223 sq ft
(CH = Ceiling Heights)

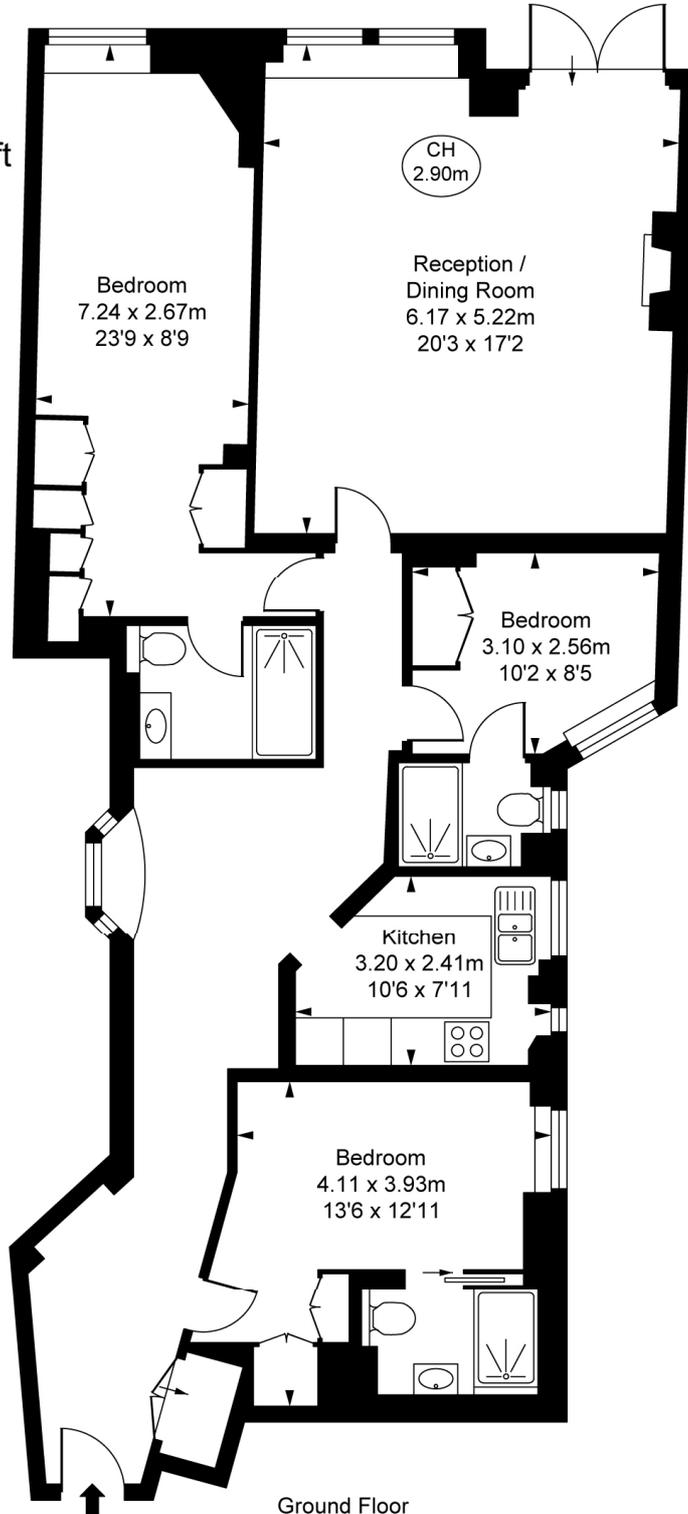

This plan is not to scale. It is for guidance and not for valuation purposes.
All measurements and areas are approximate only, and have been prepared in accordance with the current edition of the RICS Code of Measuring Practice.
© Fulham Performance